


H 5.722.187,88 m

R 338.621,41

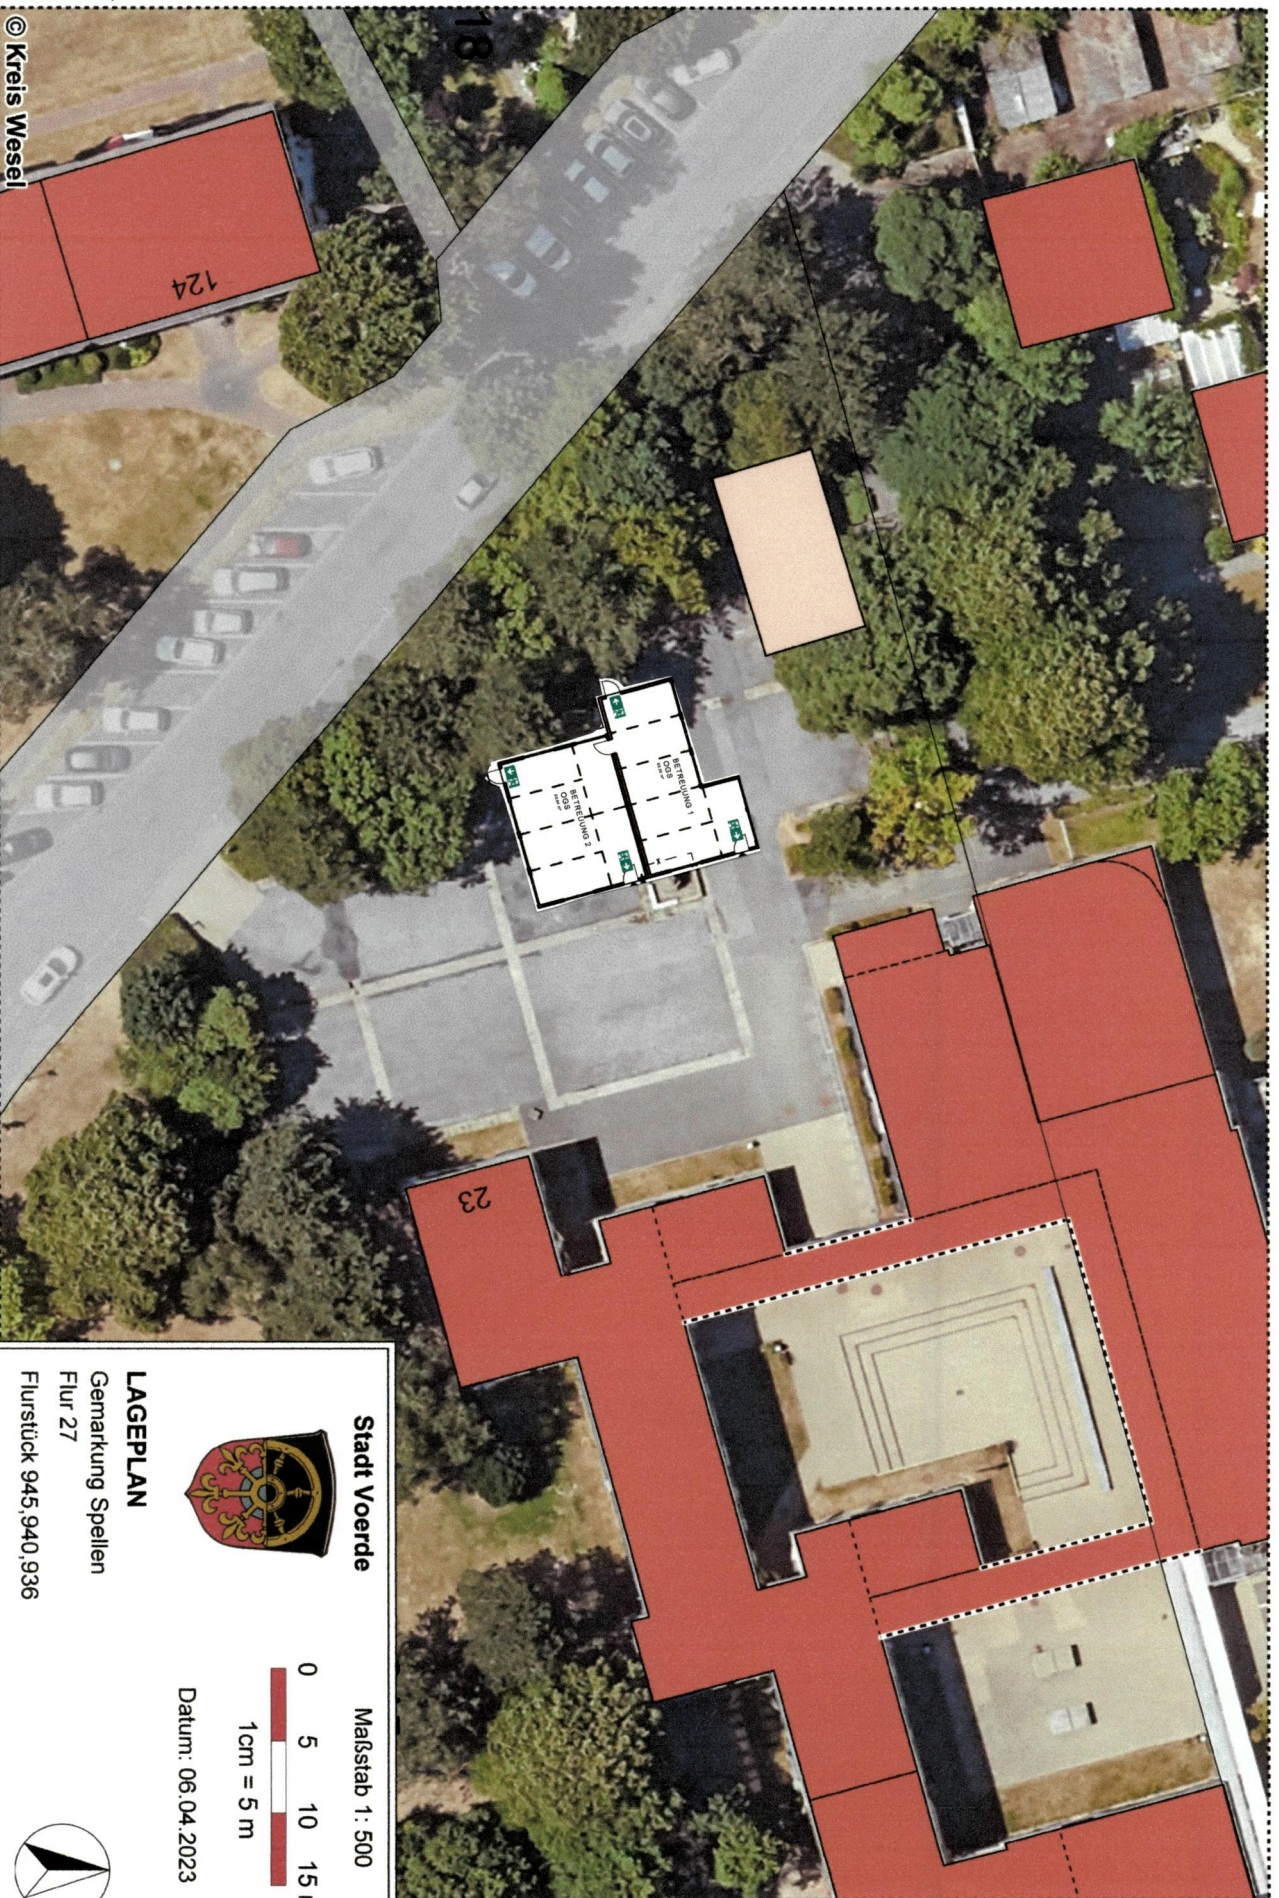


H 5.722.101,38 m

R 338.491,41 m

© Kreis Wesel

Stadt Voerde

Maßstab 1 : 500

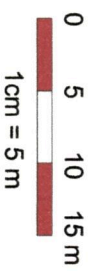

Datum: 06.04.2023

**LAGEPLAN**

Gemarkung Spellen

Flur 27

Flurstück 945,940,936

Ausgegeben: 0650005 - nur für den Dienstgebrauch

